

SCALE  
1" = 50'



Google Earth






# SITE PLAN


CU-01120 & SP-0156

PARCELS OF LAND SITUATED IN SEC. 12, T14S, R9E AND SEC. 7, T 14S, R10E, W.M., DESCHUTES COUNTY, OREGON

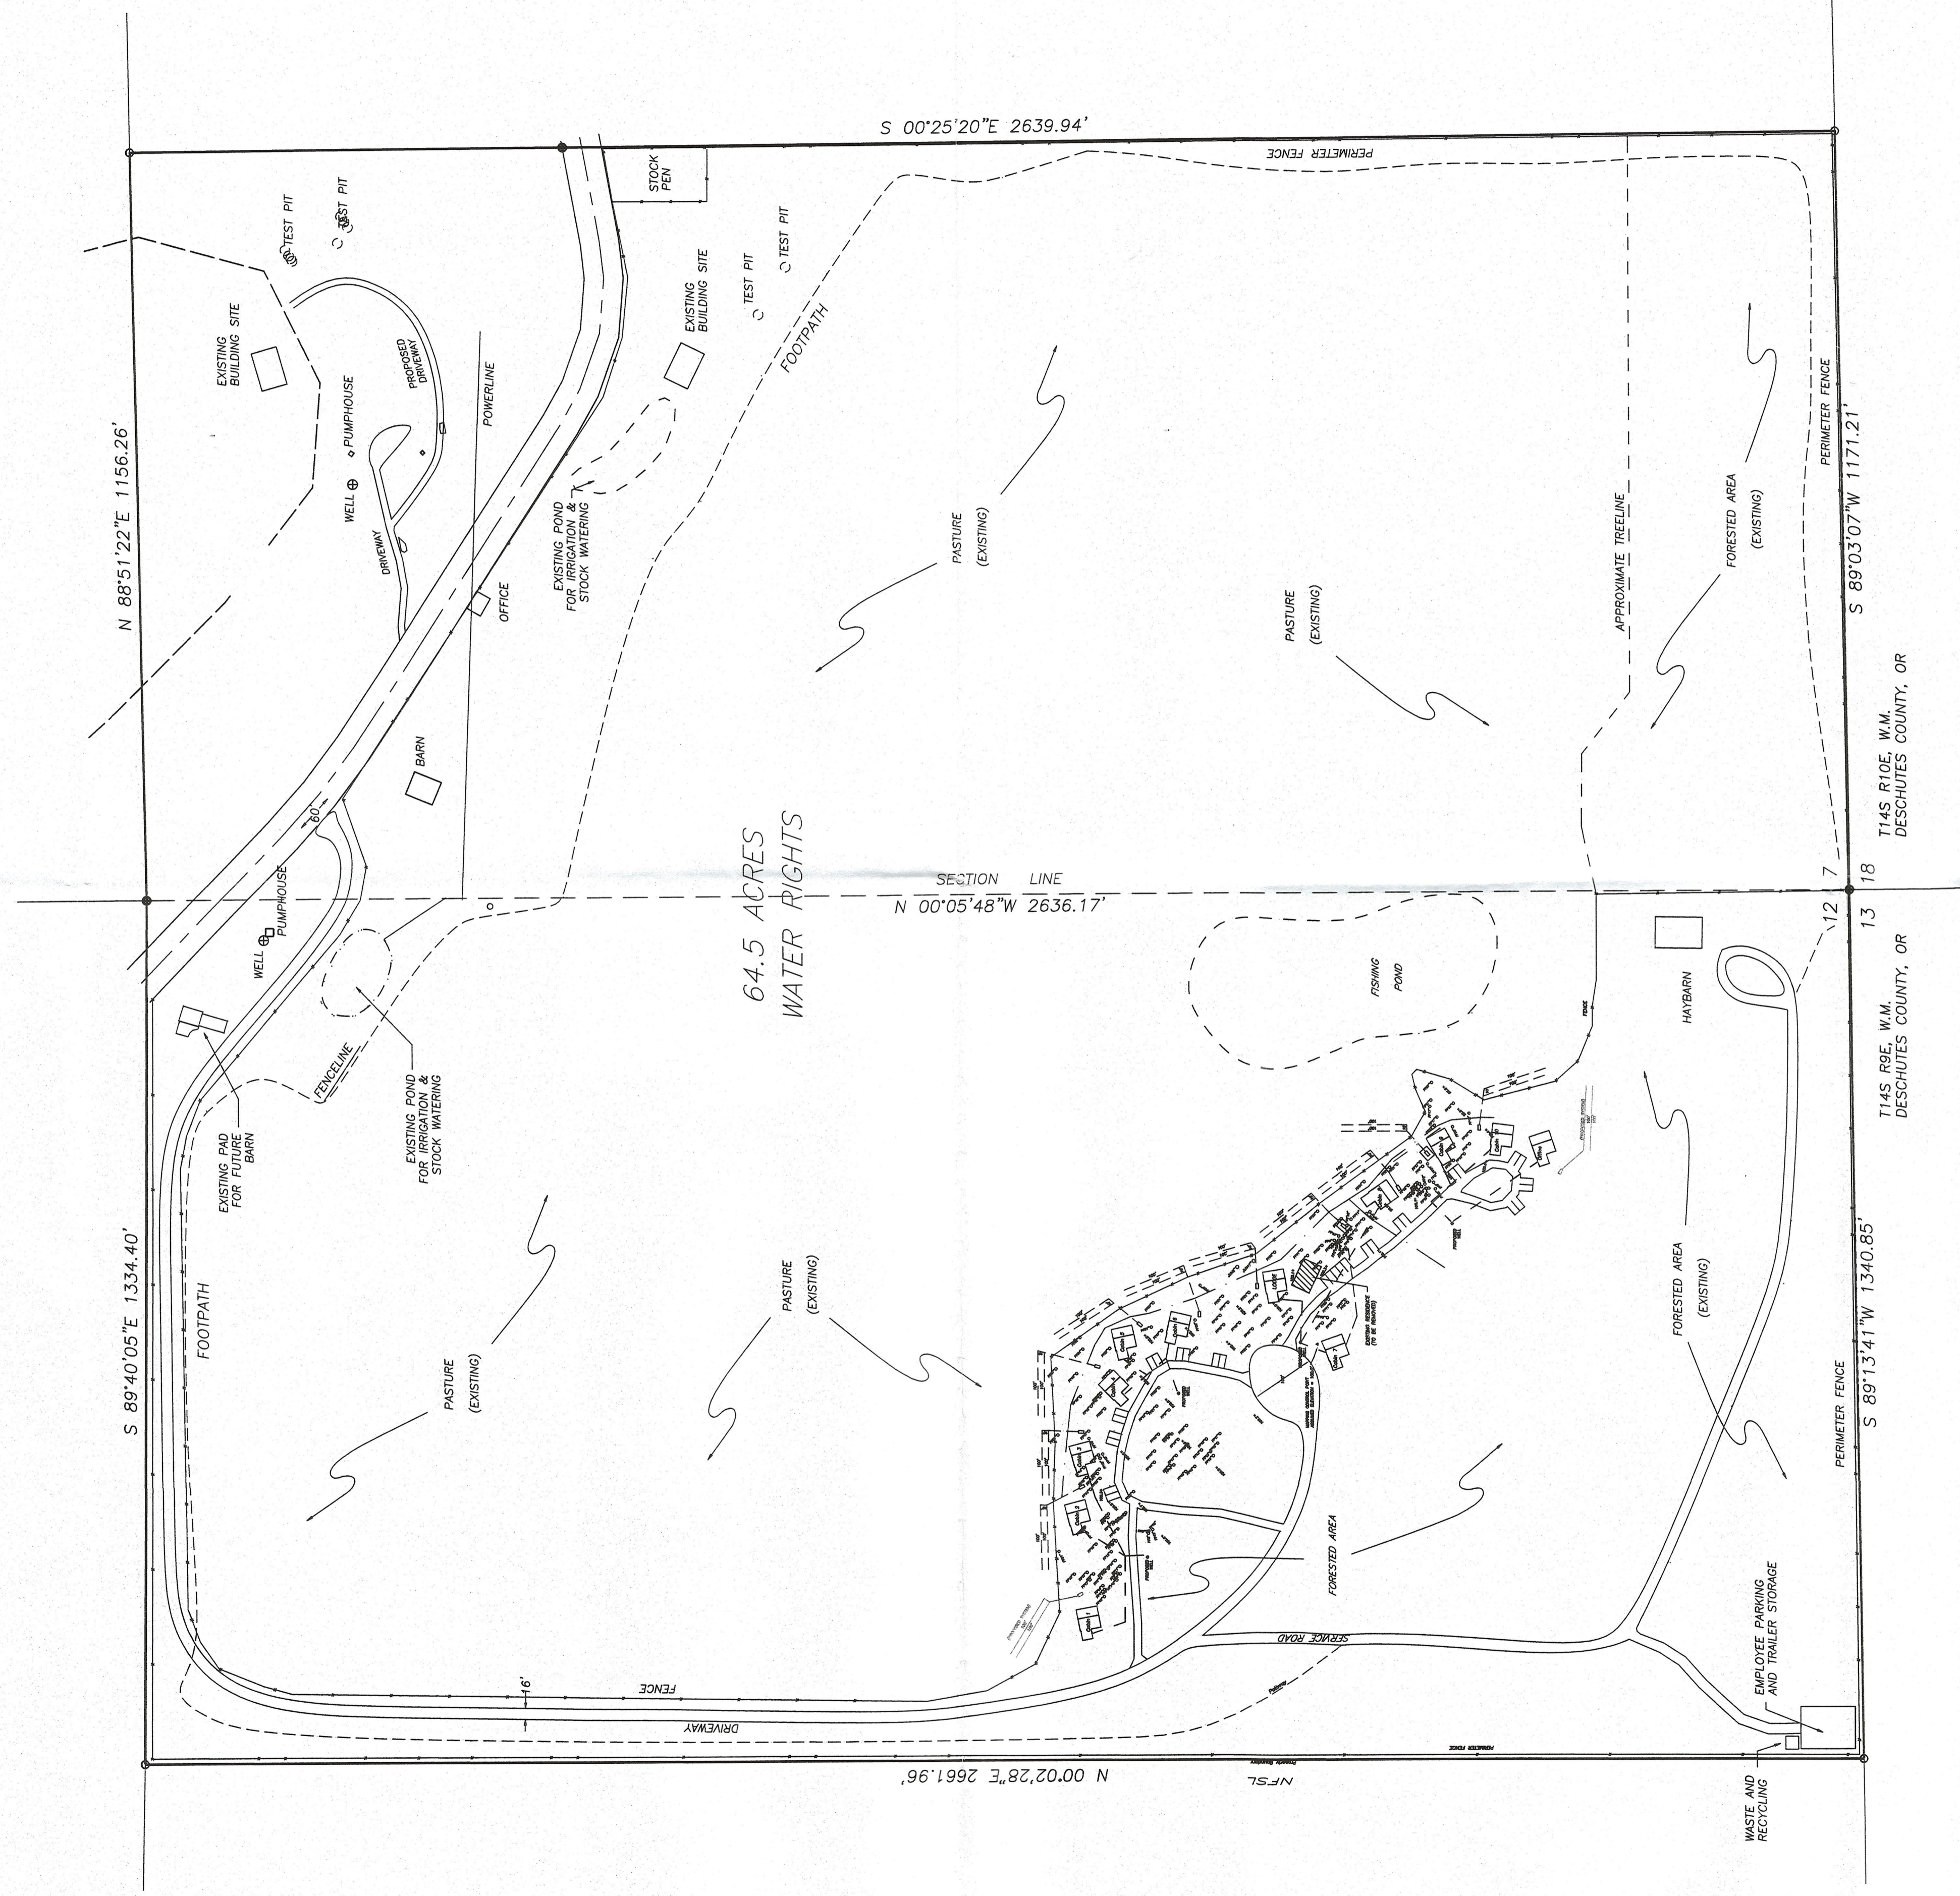

# SITE PLAN

SHOWING DETAIL OF PROPOSED CABINS AND LODGE

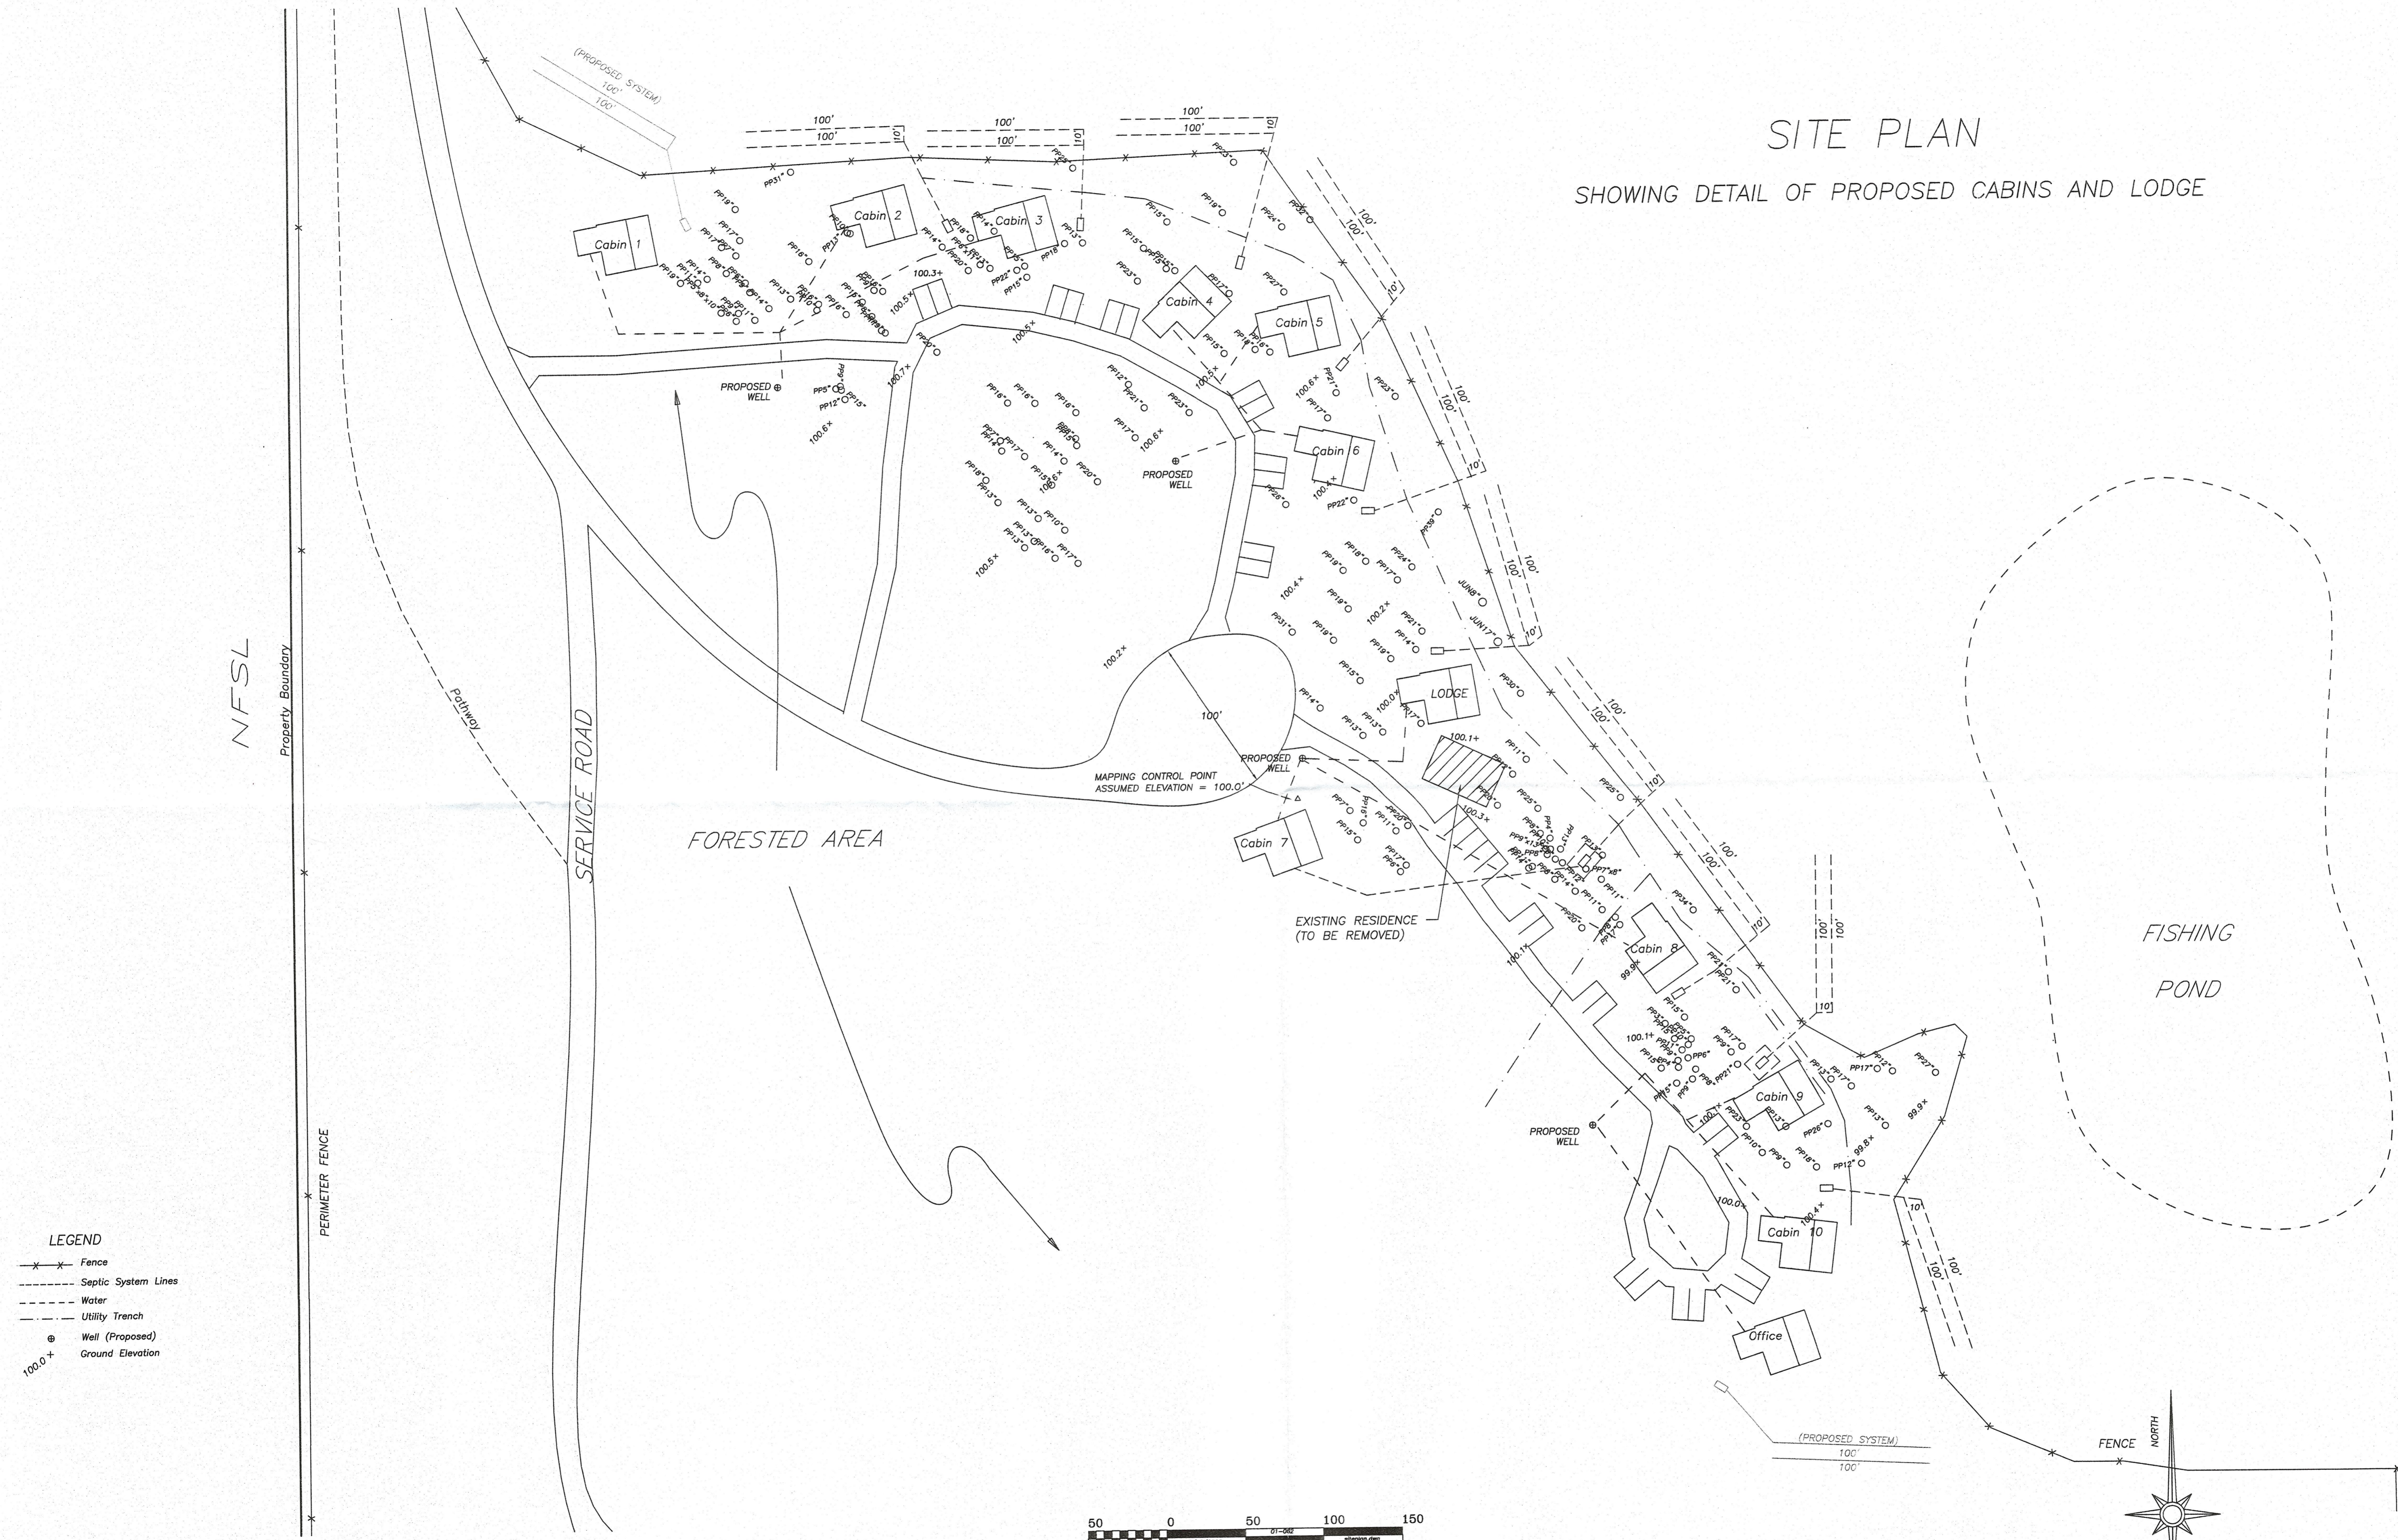

- LEGEND**
- x — Fence
  - - - - - Septic System Lines
  - - - - - Water
  - - - - - Utility Trench
  - ⊕ Well (Proposed)
  - 100.0+ Ground Elevation

