



Deschutes County Stabilization Center Project

Holly Harris – Program Manager, Health Services

Project Overview:


The **Deschutes County Stabilization Center** (DCSC) is a collaborative effort between **Deschutes County Health Services** (DCHS) and the **Deschutes County Sheriff's Office** (DCS0) to develop a 24/7 Crisis Stabilization Center with 23-Hour Respite and Sober Station.

Goals:


- To reduce the number of individuals with Serious Mental Illness who end up in the criminal justice system
- To reduce the number of individuals going to the Emergency Department for mental health crisis.
- To help people experiencing a mental health crisis stabilize in their community and become connected to resources so they engage in mental health treatment regain a better quality of life.
- To provide a place for Law Enforcement to quickly bring someone in a mental health crisis so LE can get back to their duties.

Project Activities To Date:

- **Site Visits** – Project Team Reps have paid visits to several other sites including locations in Oregon, San Francisco and Kansas City in an effort to collect ideas and best practices.
- **Approval** from County Administration and Board of County Commissioners
- **Permits & Site Selection** – We have identified a site and have submitted for permitting.
- **Floor Plan** – In partnership with our Architects we have developed a floor plan.
- **Staffing** – A staffing model has been outlined and FTE needs determined.
- **Business Plan** – A business plan has been developed to be utilized in our efforts to educate partners and explore potential funding options. Capital requirements have been met.

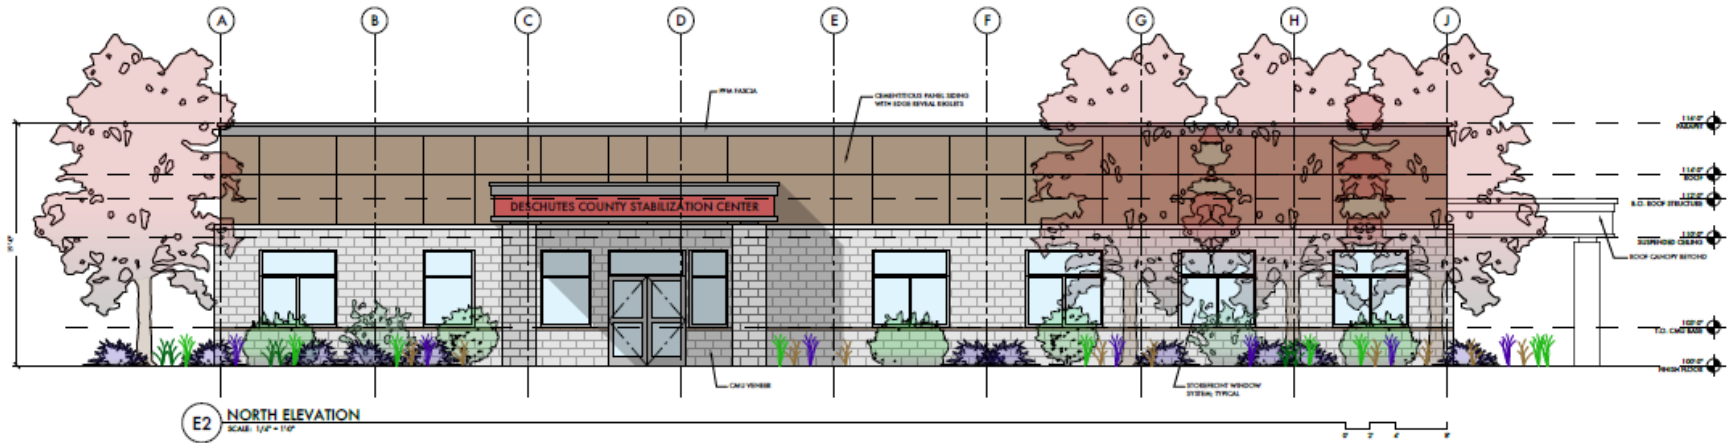

E2 NORTH ELEVATION
SCALE: 1/4" = 1'-0"

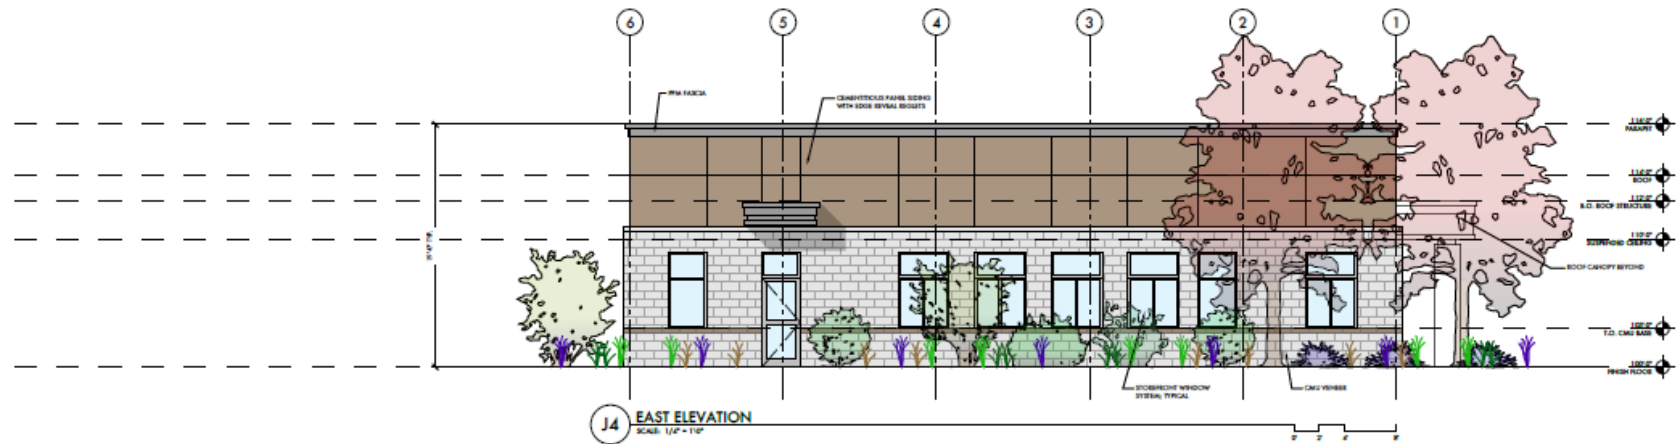

J4 EAST ELEVATION
SCALE: 1/4" = 1'-0"


LAND USE
 DESCHUTES COUNTY
 STABILIZATION CENTER MODULAR
 BUILDING
 43311 JAMISON STREET, BEND, OREGON

BLRB architects
 875 NW 12th Columbia Street, Suite 103, Bend, OR 97702 // p 503.325.0294

EXTERIOR ELEVATIONS
 OPTION B

Date: 2017-11-09	Drawn By: BLRB
Project No: 17288	Sheet No:
A3.1	

PROPOSED FLOORPLAN

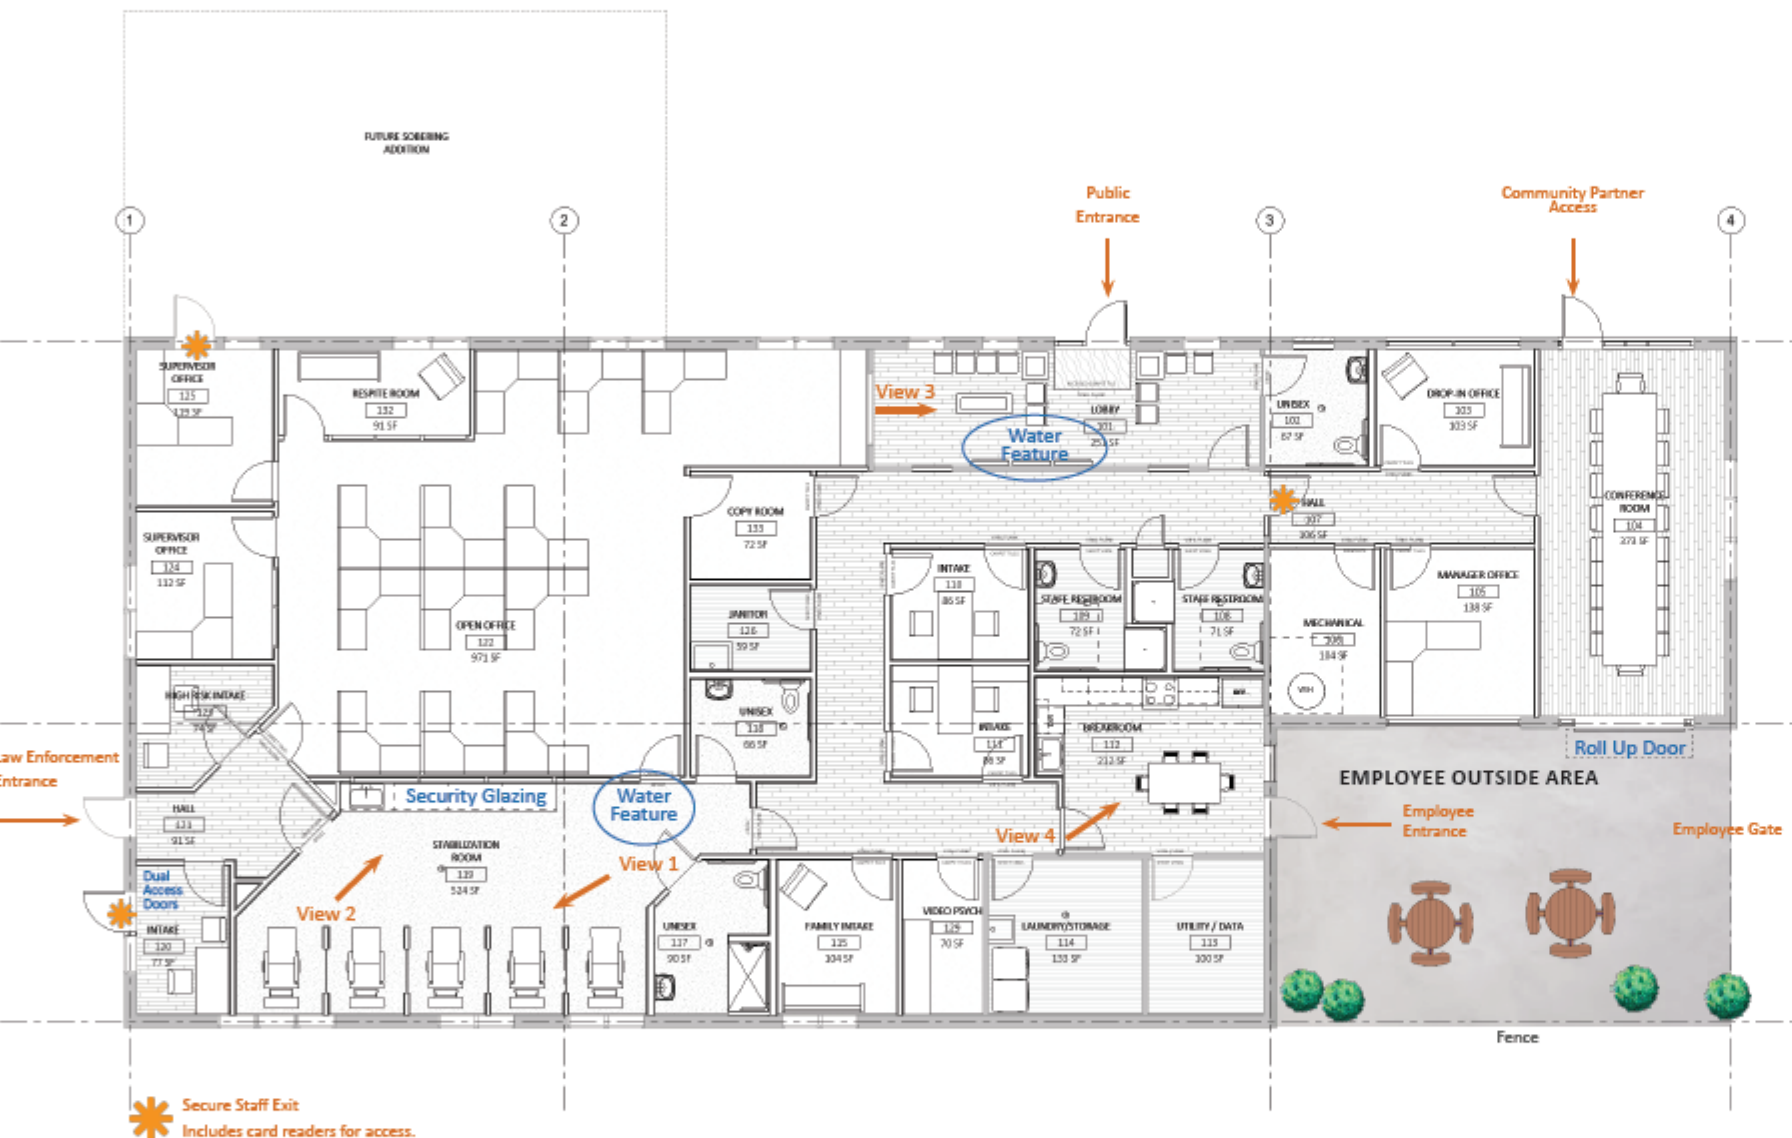

Secure Staff Exit
Includes card readers for access.


3D VIEWS

View 1 (Stabilization Room 119)



Client seating area for comfort. Partitions for privacy.

View 2 (Stabilization Room 119)

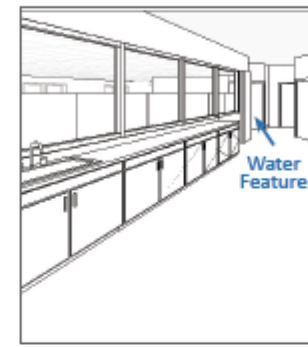

Security glazing allows staff to view the stabilization room through two-way windows (clients cannot see into the office) for monitoring and observation.

View 3 (Lobby)



The lobby includes comfortable seating and an enclosed water feature to create a calm environment for visitors.

View 4 (Break Room)



An equipped employee break room provides a reprieve for staff with access to an outdoor fenced patio.

INSPIRATION



Example of an enclosed water feature.

Grants Awarded

- Bureau Of Justice Assistance Grant
 - 3 years
 - 700K
 - Adds a Case Manager who is also a CADAC to the DCSC
 - Adds 20 hours per week of psychiatry services
- SAMHSA grant (CCBHC extension)
 - 2 year grant
 - 2 million awarded
 - 350K set aside for the DCSC for furniture and equipment

Timeline & Next Steps

- ✓ Permits submitted July 12 – waiting several months for the City of Bend to approve
- ✓ Remodeling to begin in October, anticipated opening March 2020
- ✓ Seeking additional funding in order to open 24/7 and provide 23-hour respite
 - ✓ Applying for Central Oregon Health Council funds
 - ✓ Applying for a Criminal Justice Commission Grant (SB 973)

In the meantime, DCHS staff are working on the following

- ✓ DCSC philosophy
- ✓ Policy & procedure/ standard operating procedures for the facility
- ✓ Safety & security needs and protocols for the facility

Thank you!

Questions?