

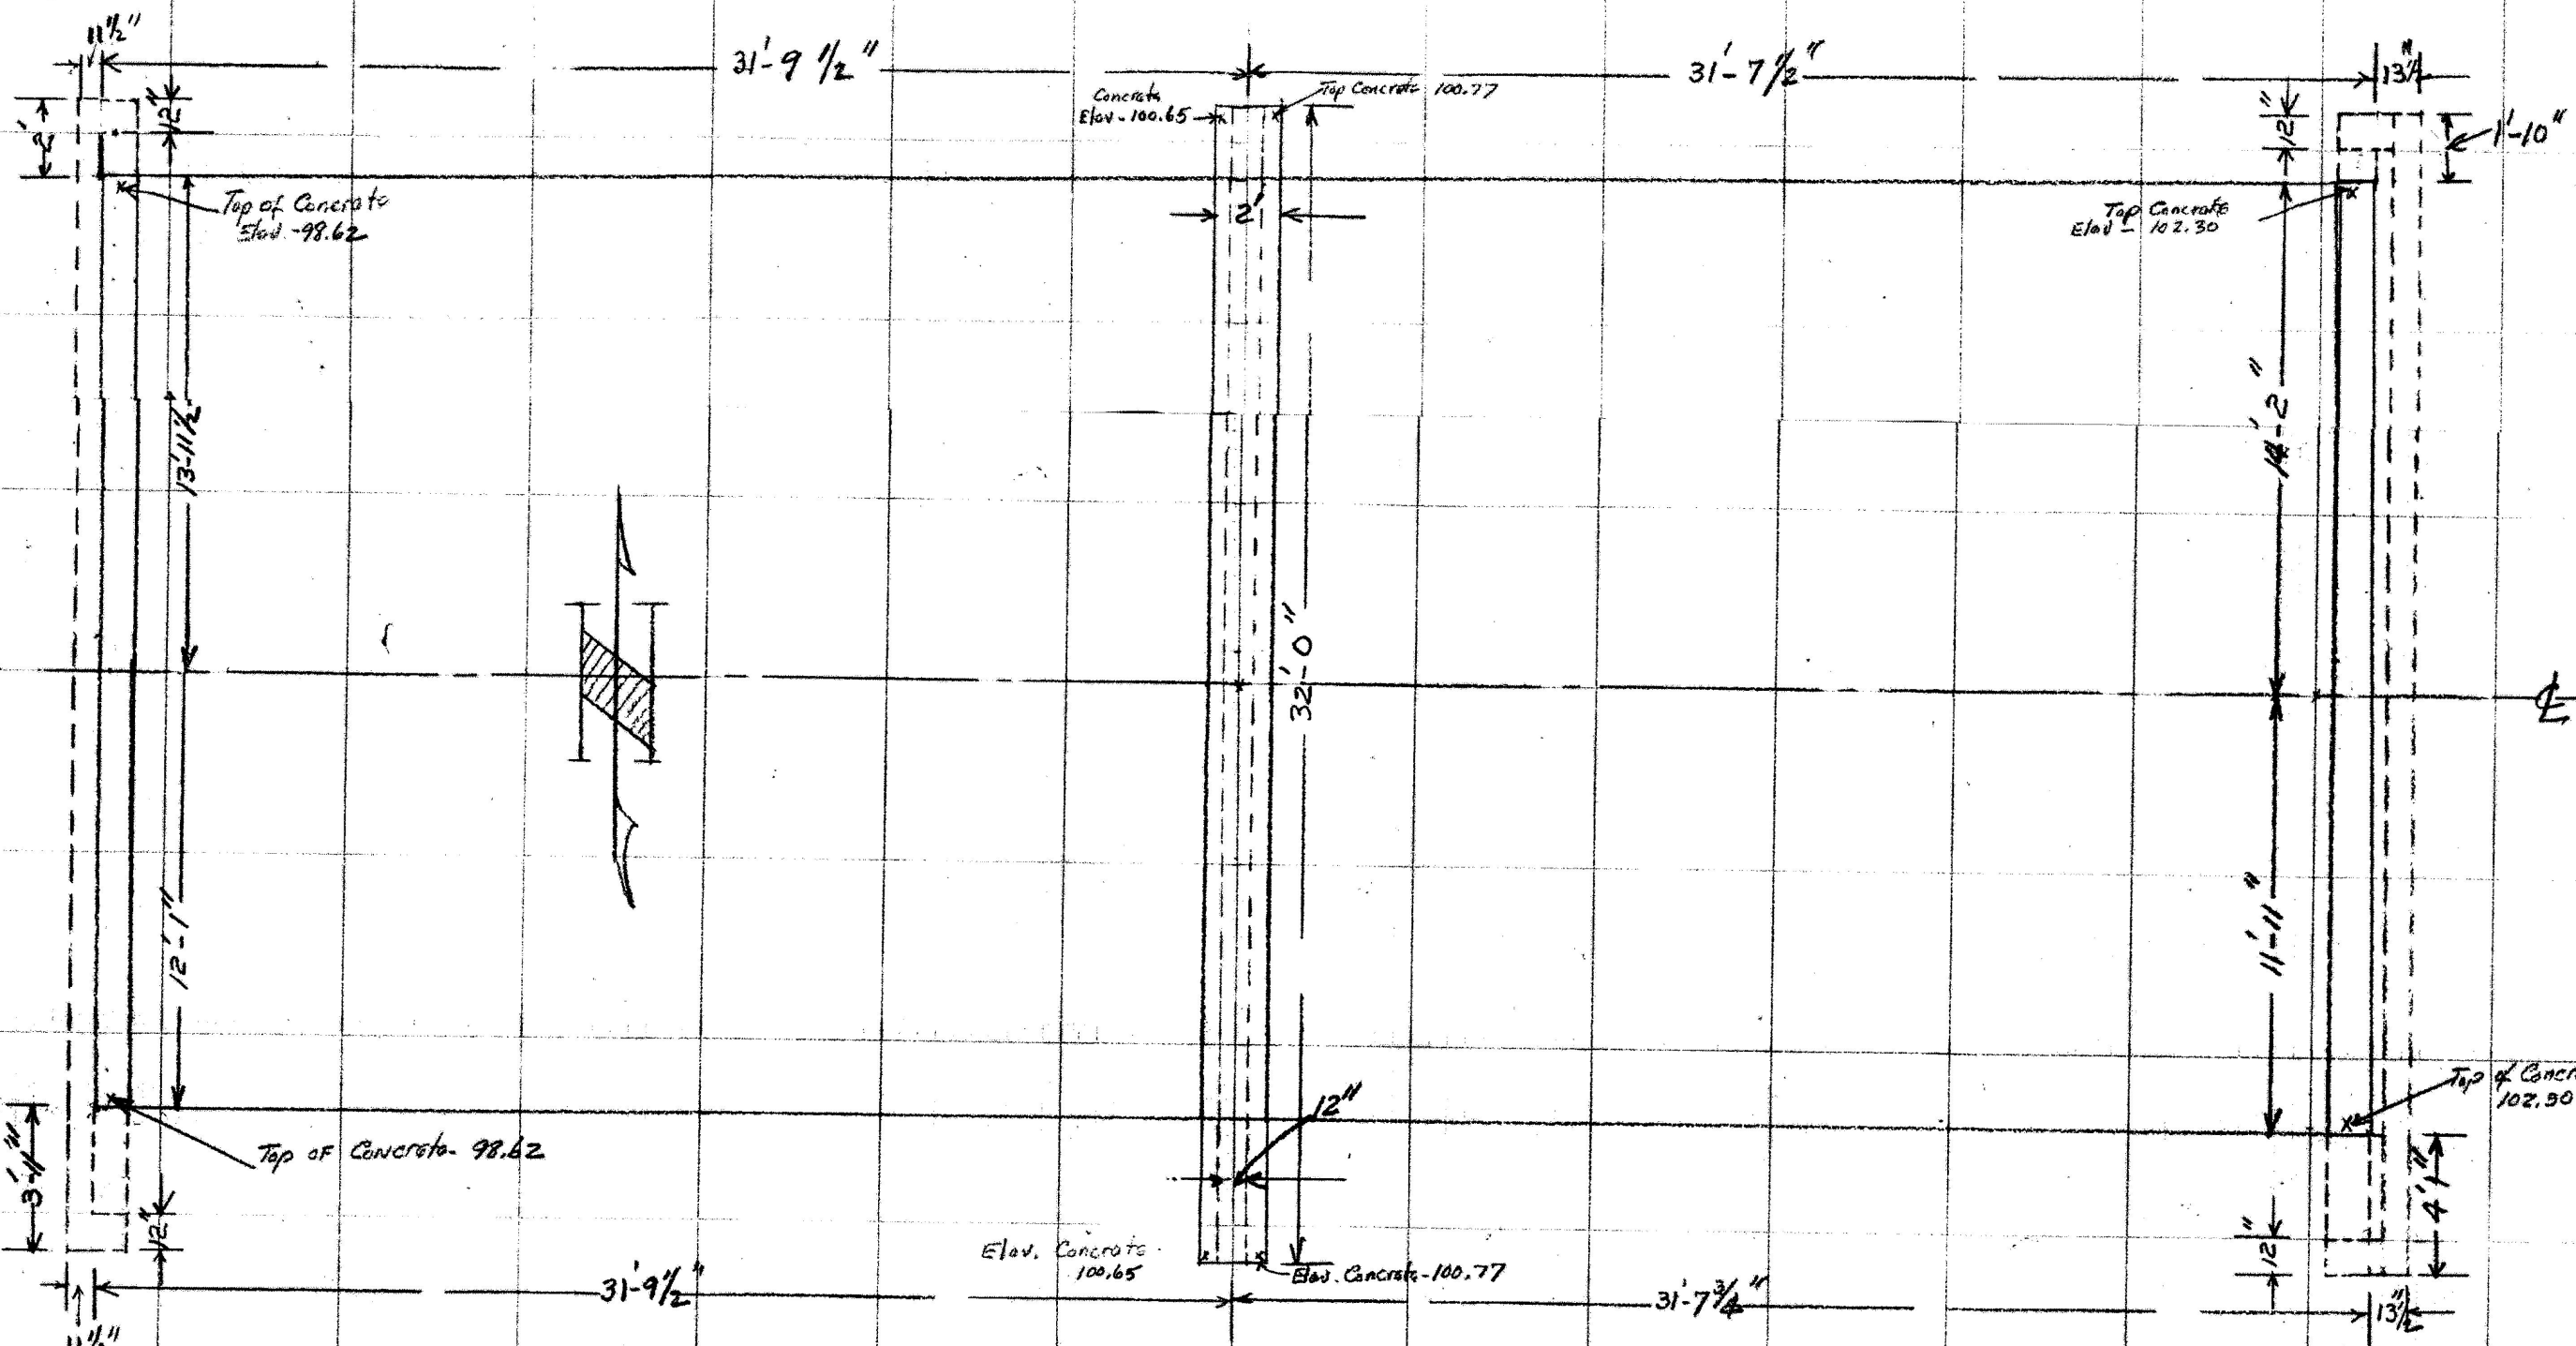
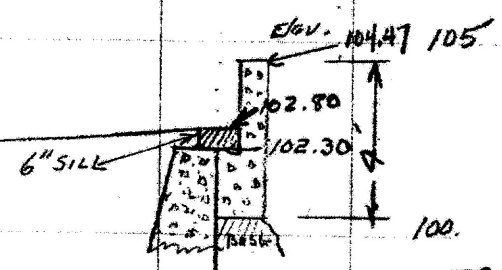


BM. ON Post. 20' North - 40' West of NW corner.
Elev. 100.00

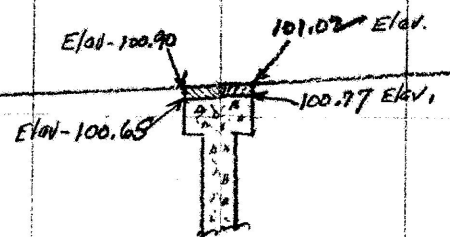

PLAN - Scale 1" = 5'

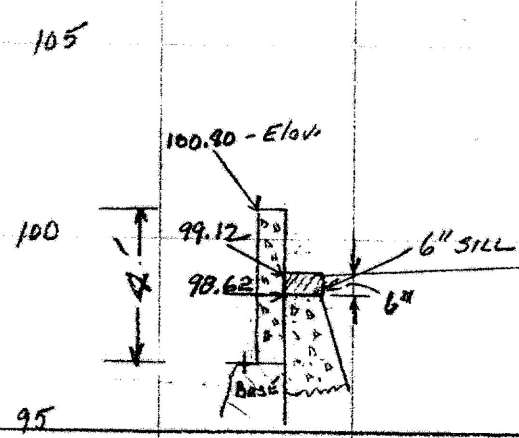

PROFILE - SCALE - 1" = 5'

BR # 15452

Aug. 79380
JAN 30 - 1969.
SMITH ROCK MARKET ROAD BRIDGE