








**LEGEND:**  
 ROADWAY RECONSTRUCTION   
 LOW-COST BICYCLE SAFETY IMPROVEMENTS 



**PROJECT EXTENTS**

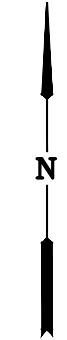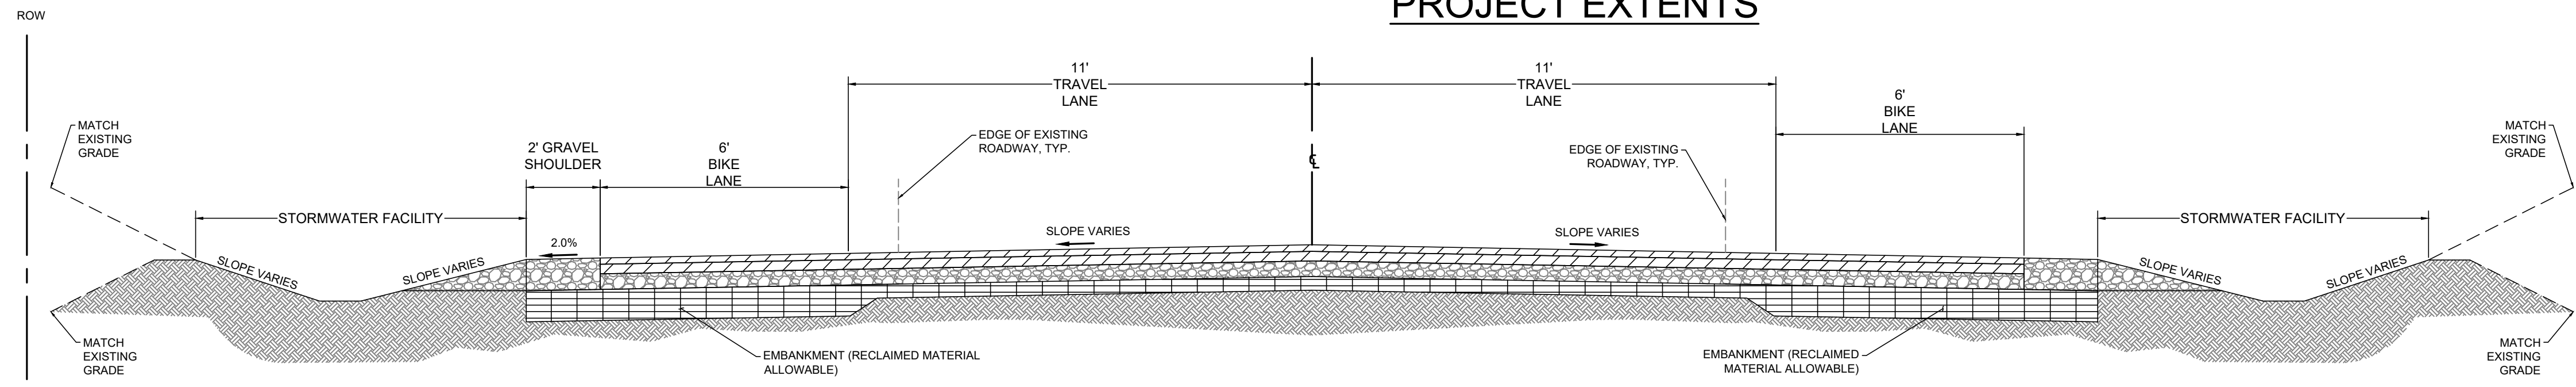


**TYPICAL ROADWAY CROSS SECTION**  
 SISEMORE ROAD - BAILEY ROAD  
 N.T.S.

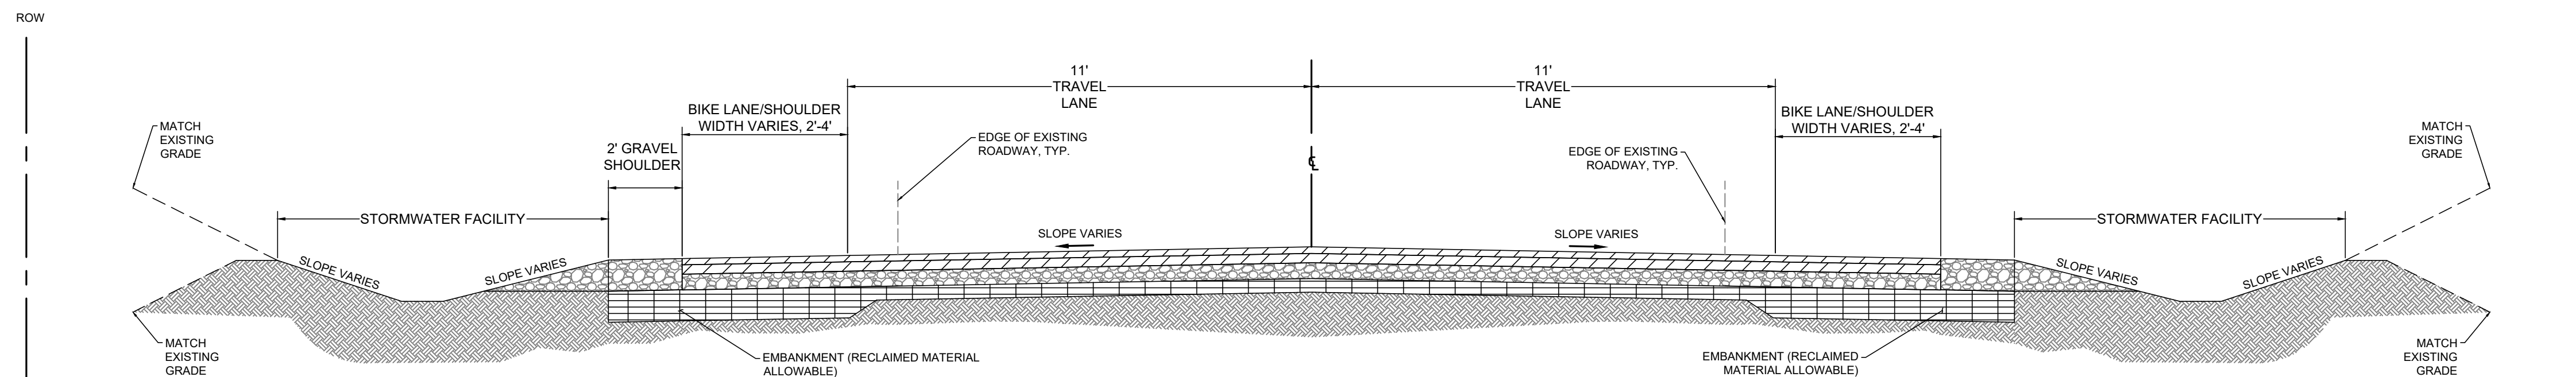

**TYPICAL ROADWAY CROSS SECTION**  
 BAILEY ROAD - JOHNSON ROAD  
 N.T.S.



SIGNAGE

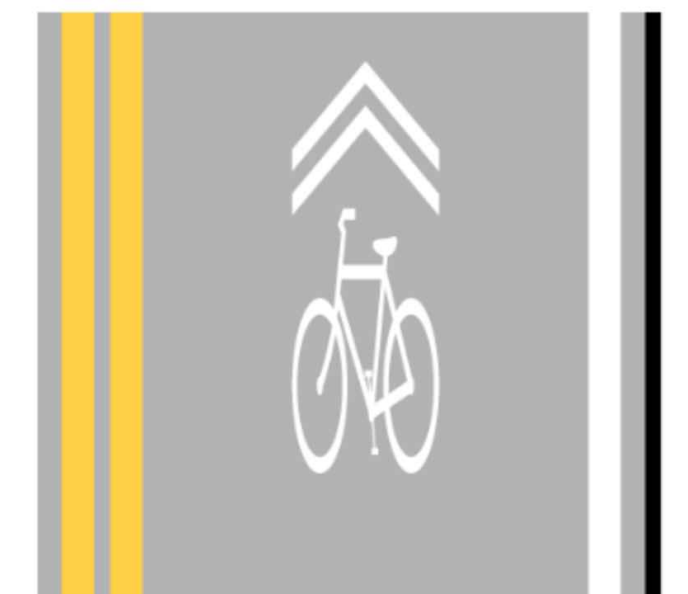

SHARED LANE MARKINGS

LOW COST BICYCLE SAFETY IMPROVEMENTS

**PRELIMINARY - NOT FOR CONSTRUCTION**



**ROAD DEPARTMENT**



BEND OFFICE  
 1020 SW EMKAY DRIVE, #100  
 BEND, OR 97702  
 541.322.8962  
 541.382.2423 FAX

DATE: FEBRUARY 2025 PROJECT NO: 12602.002.01 SCALE: AS NOTED

DESCHUTES COUNTY  
 TUMALO RESERVOIR RD REHABILITATION PROJECT

CONCEPTUAL PLAN